

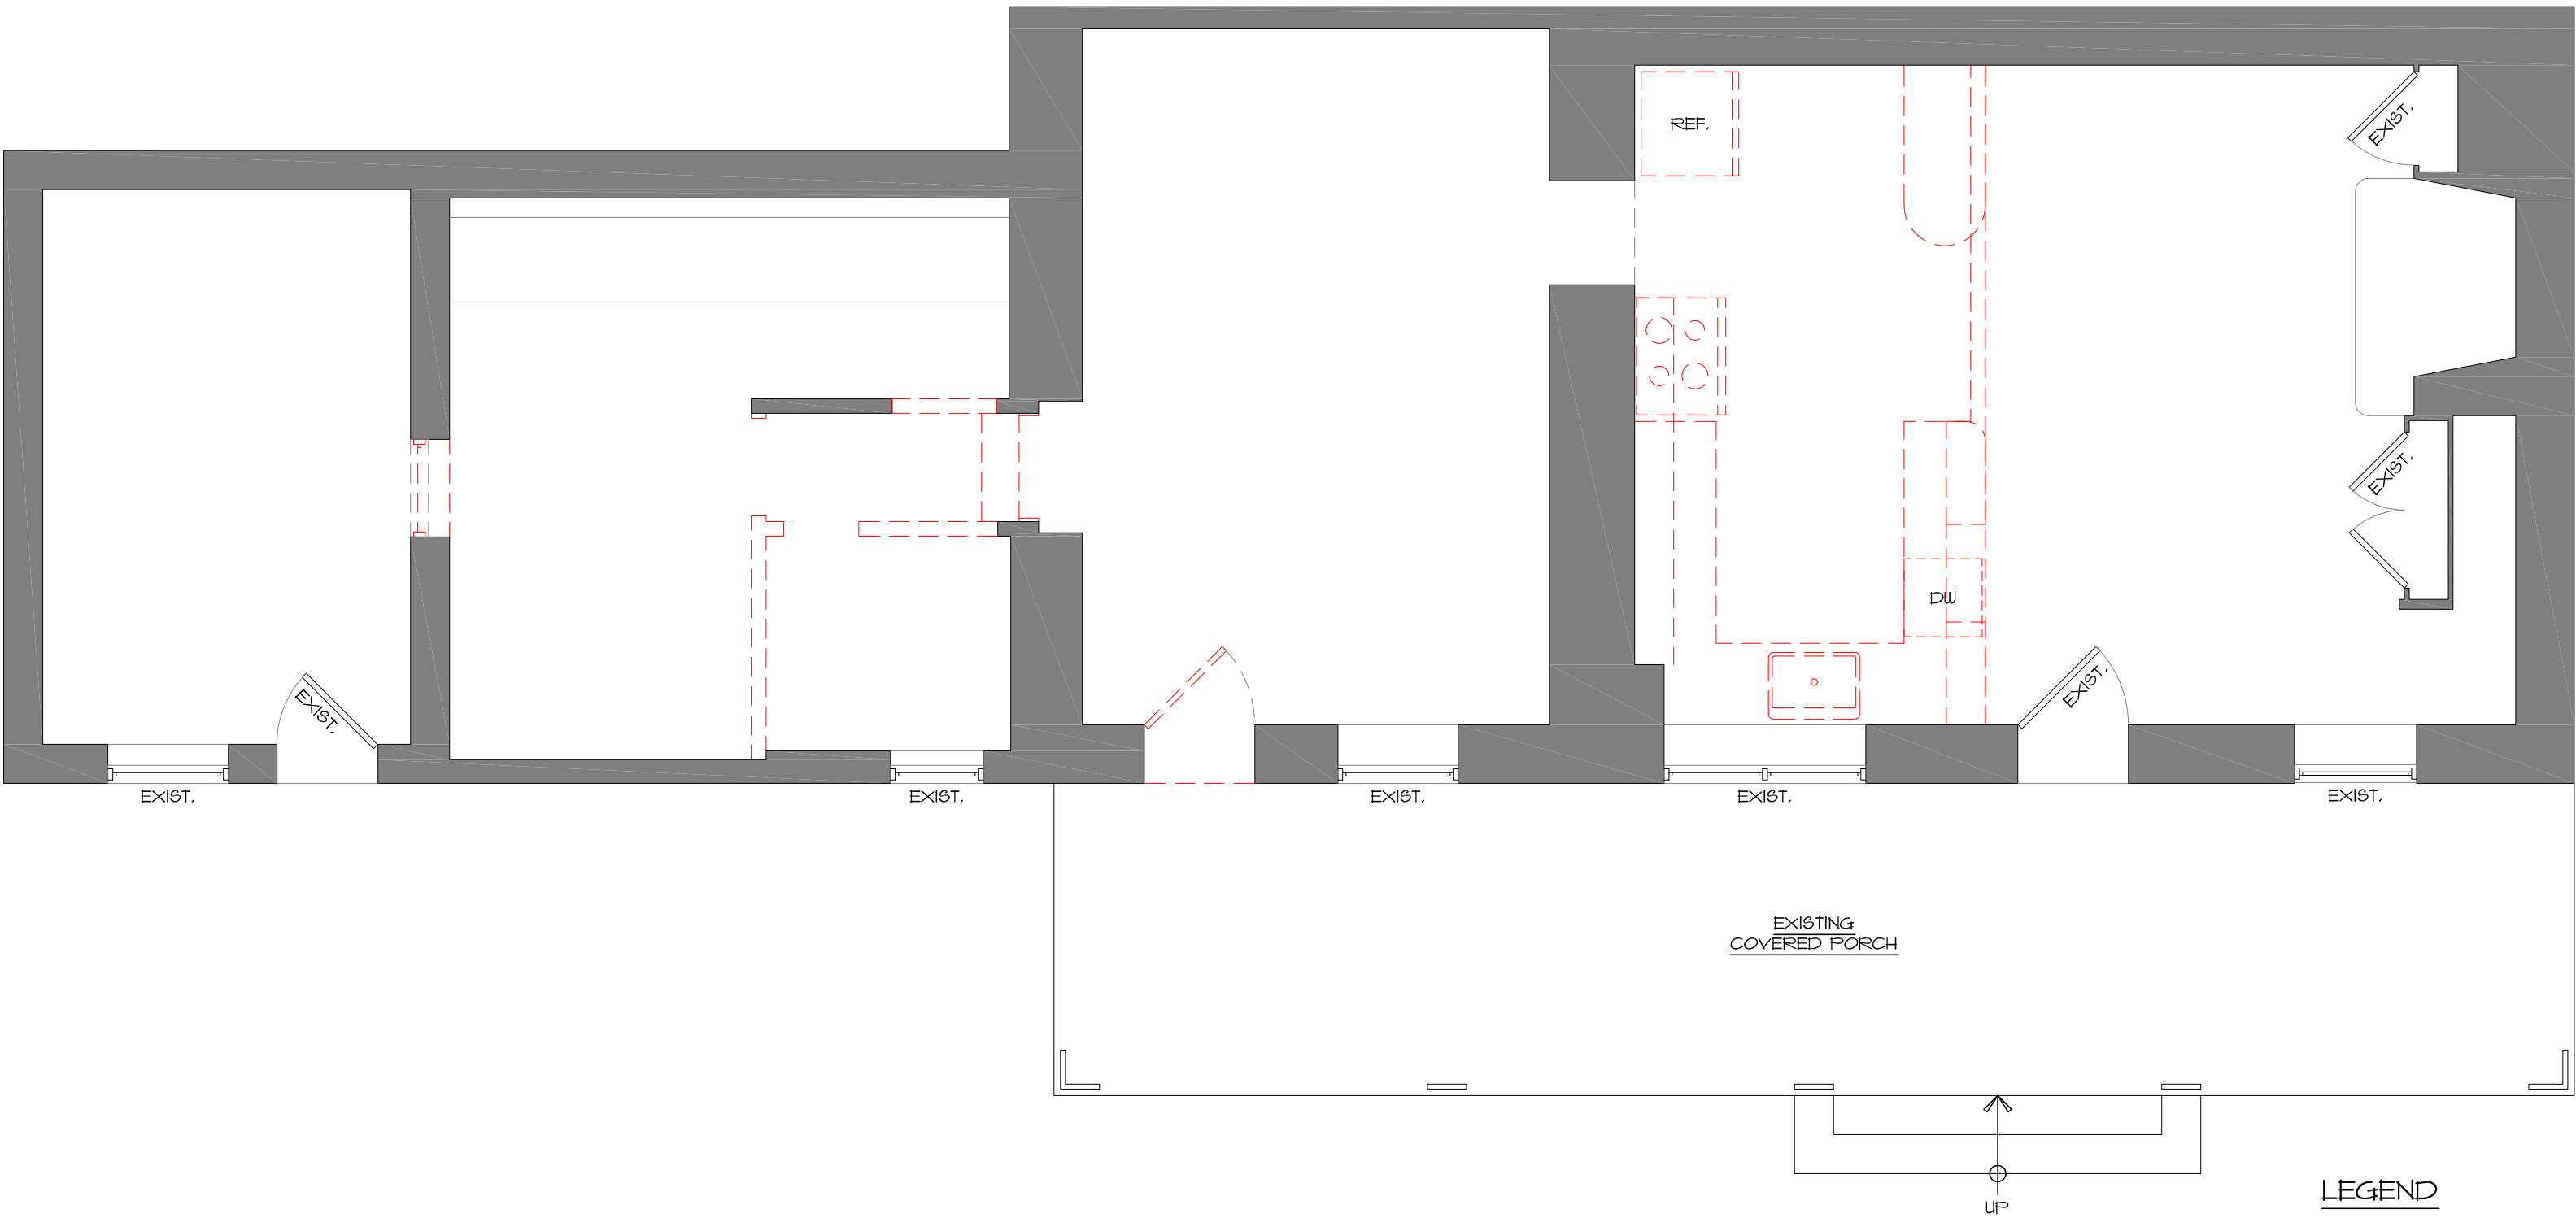


2 SECOND FLOOR DEMOLITION PLAN
SCALE: 1/4" = 1'-0"

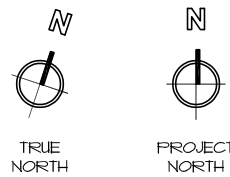

1 FIRST FLOOR DEMOLITION PLAN
SCALE: 1/4" = 1'-0"

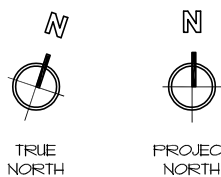

- LEGEND**
- PROPOSED WALLS
 - EXISTING WALLS
 - DEMOLISHED WALLS
 - REPURPOSED

This document and its reproductions are copyright by Stocklos Design Group, LLC and may not be reproduced or used in any manner without prior written permission from Stocklos Design Group, LLC

TITLE: EXISTING/ DEMOLITION

FLOOR PLANS

DATE: MAY 22, 2025

SCALE: AS NOTED

DRAWING NO.

SK1

PROJECT NO.
SD_2461

REVISIONS

No. DATE REMARKS




STOCKLOS
DESIGN GROUP, LLC
1815 Cedar Run
Warminster, PA 18974
stocklos@stocklosdesign.com

J&J DESIGN, LLC
ENGINEERING & ARCHITECTURAL PROFESSIONALS
1000 Independence
West Chester, PA 19380
info@jjdesign.com


STOCKTON APARTMENTS

6 RISLER STREET
STOCKTON, NJ 08559
STOCKTON BOROUGH, HUNTERDON COUNTY

2
PROPOSED SECOND FLOOR PLAN
SCALE: 1/4" = 1'-0"

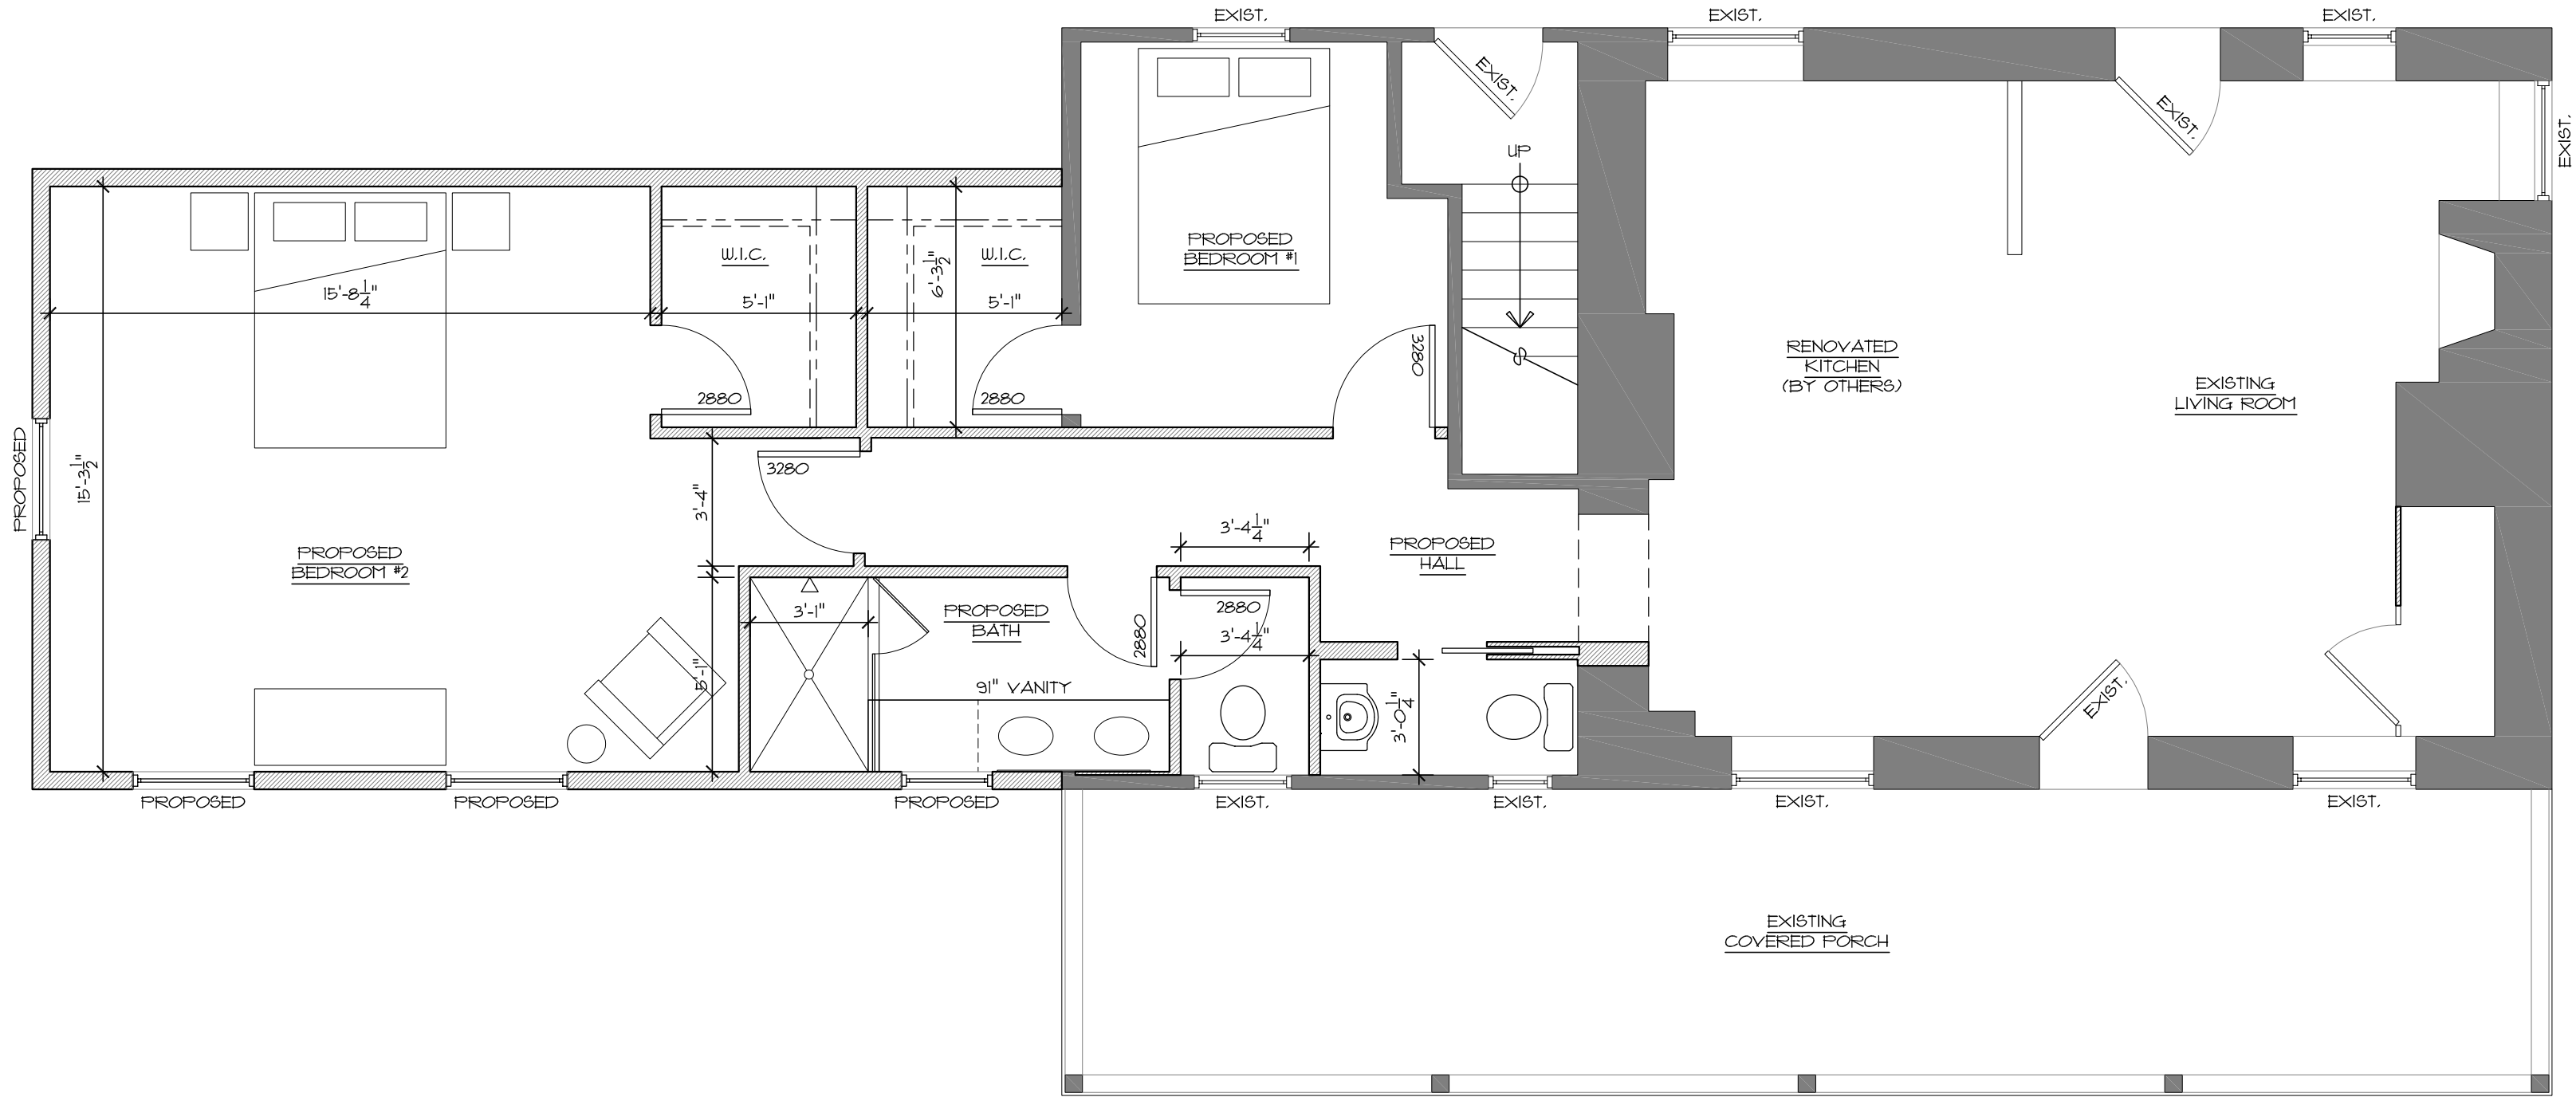

1
PROPOSED FIRST FLOOR PLAN
SCALE: 1/4" = 1'-0"

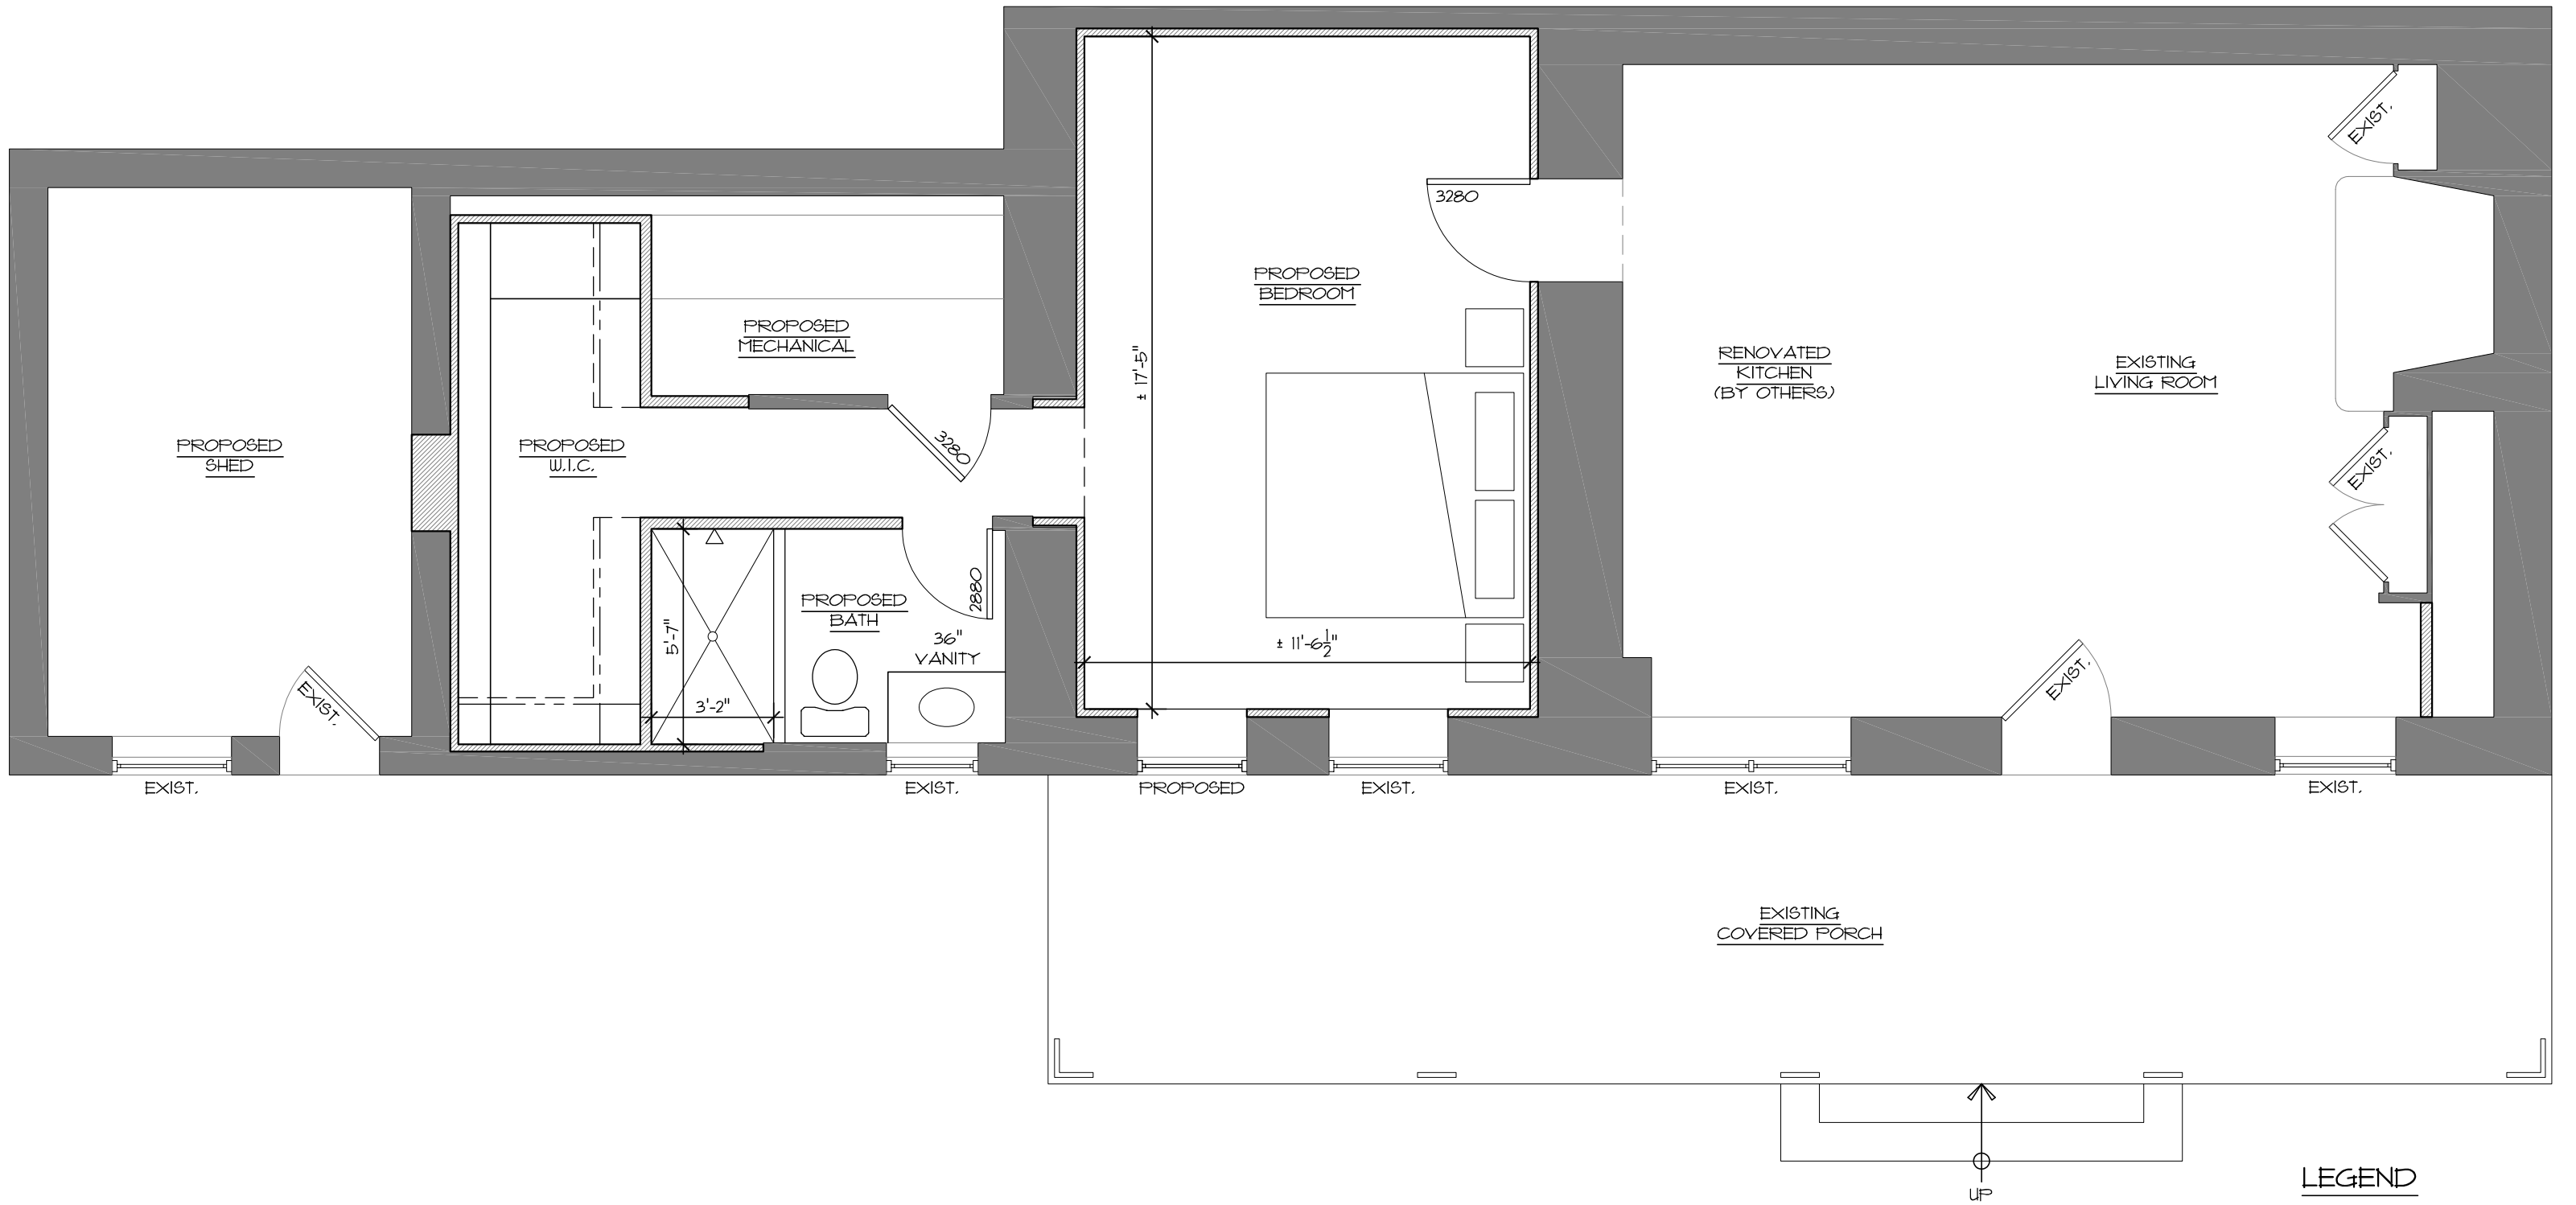

- LEGEND
- PROPOSED WALLS
 - EXISTING WALLS
 - DEMOLISHED WALLS
 - REPURPOSED

This document and its reproductions are copyright by Stocklos Design Group, LLC and may not be reproduced or used in any manner without prior written permission from Stocklos Design Group, LLC

TITLE: PROPOSED
FIRST & SECOND FLOOR PLANS

REVISIONS
No. DATE REMARKS


DATE: MAY 22, 2025
SCALE: AS NOTED

DRAWING NO.
SK2
PROJECT NO.
SD_2461

STOCKLOS
DESIGN GROUP, LLC
1815 Cedar Run
Warminster, PA 18954
stocklos@stocklosdesign.com

J&J DESIGN, LLC
ENGINEERING & ARCHITECTURAL PROFESSIONALS
1815 Cedar Run
Warminster, PA 18954
info@jjdesign.com

STOCKTON APARTMENTS
6 RISLER STREET
STOCKTON, NJ 08559
STOCKTON BOROUGH, HUNTERDON COUNTY

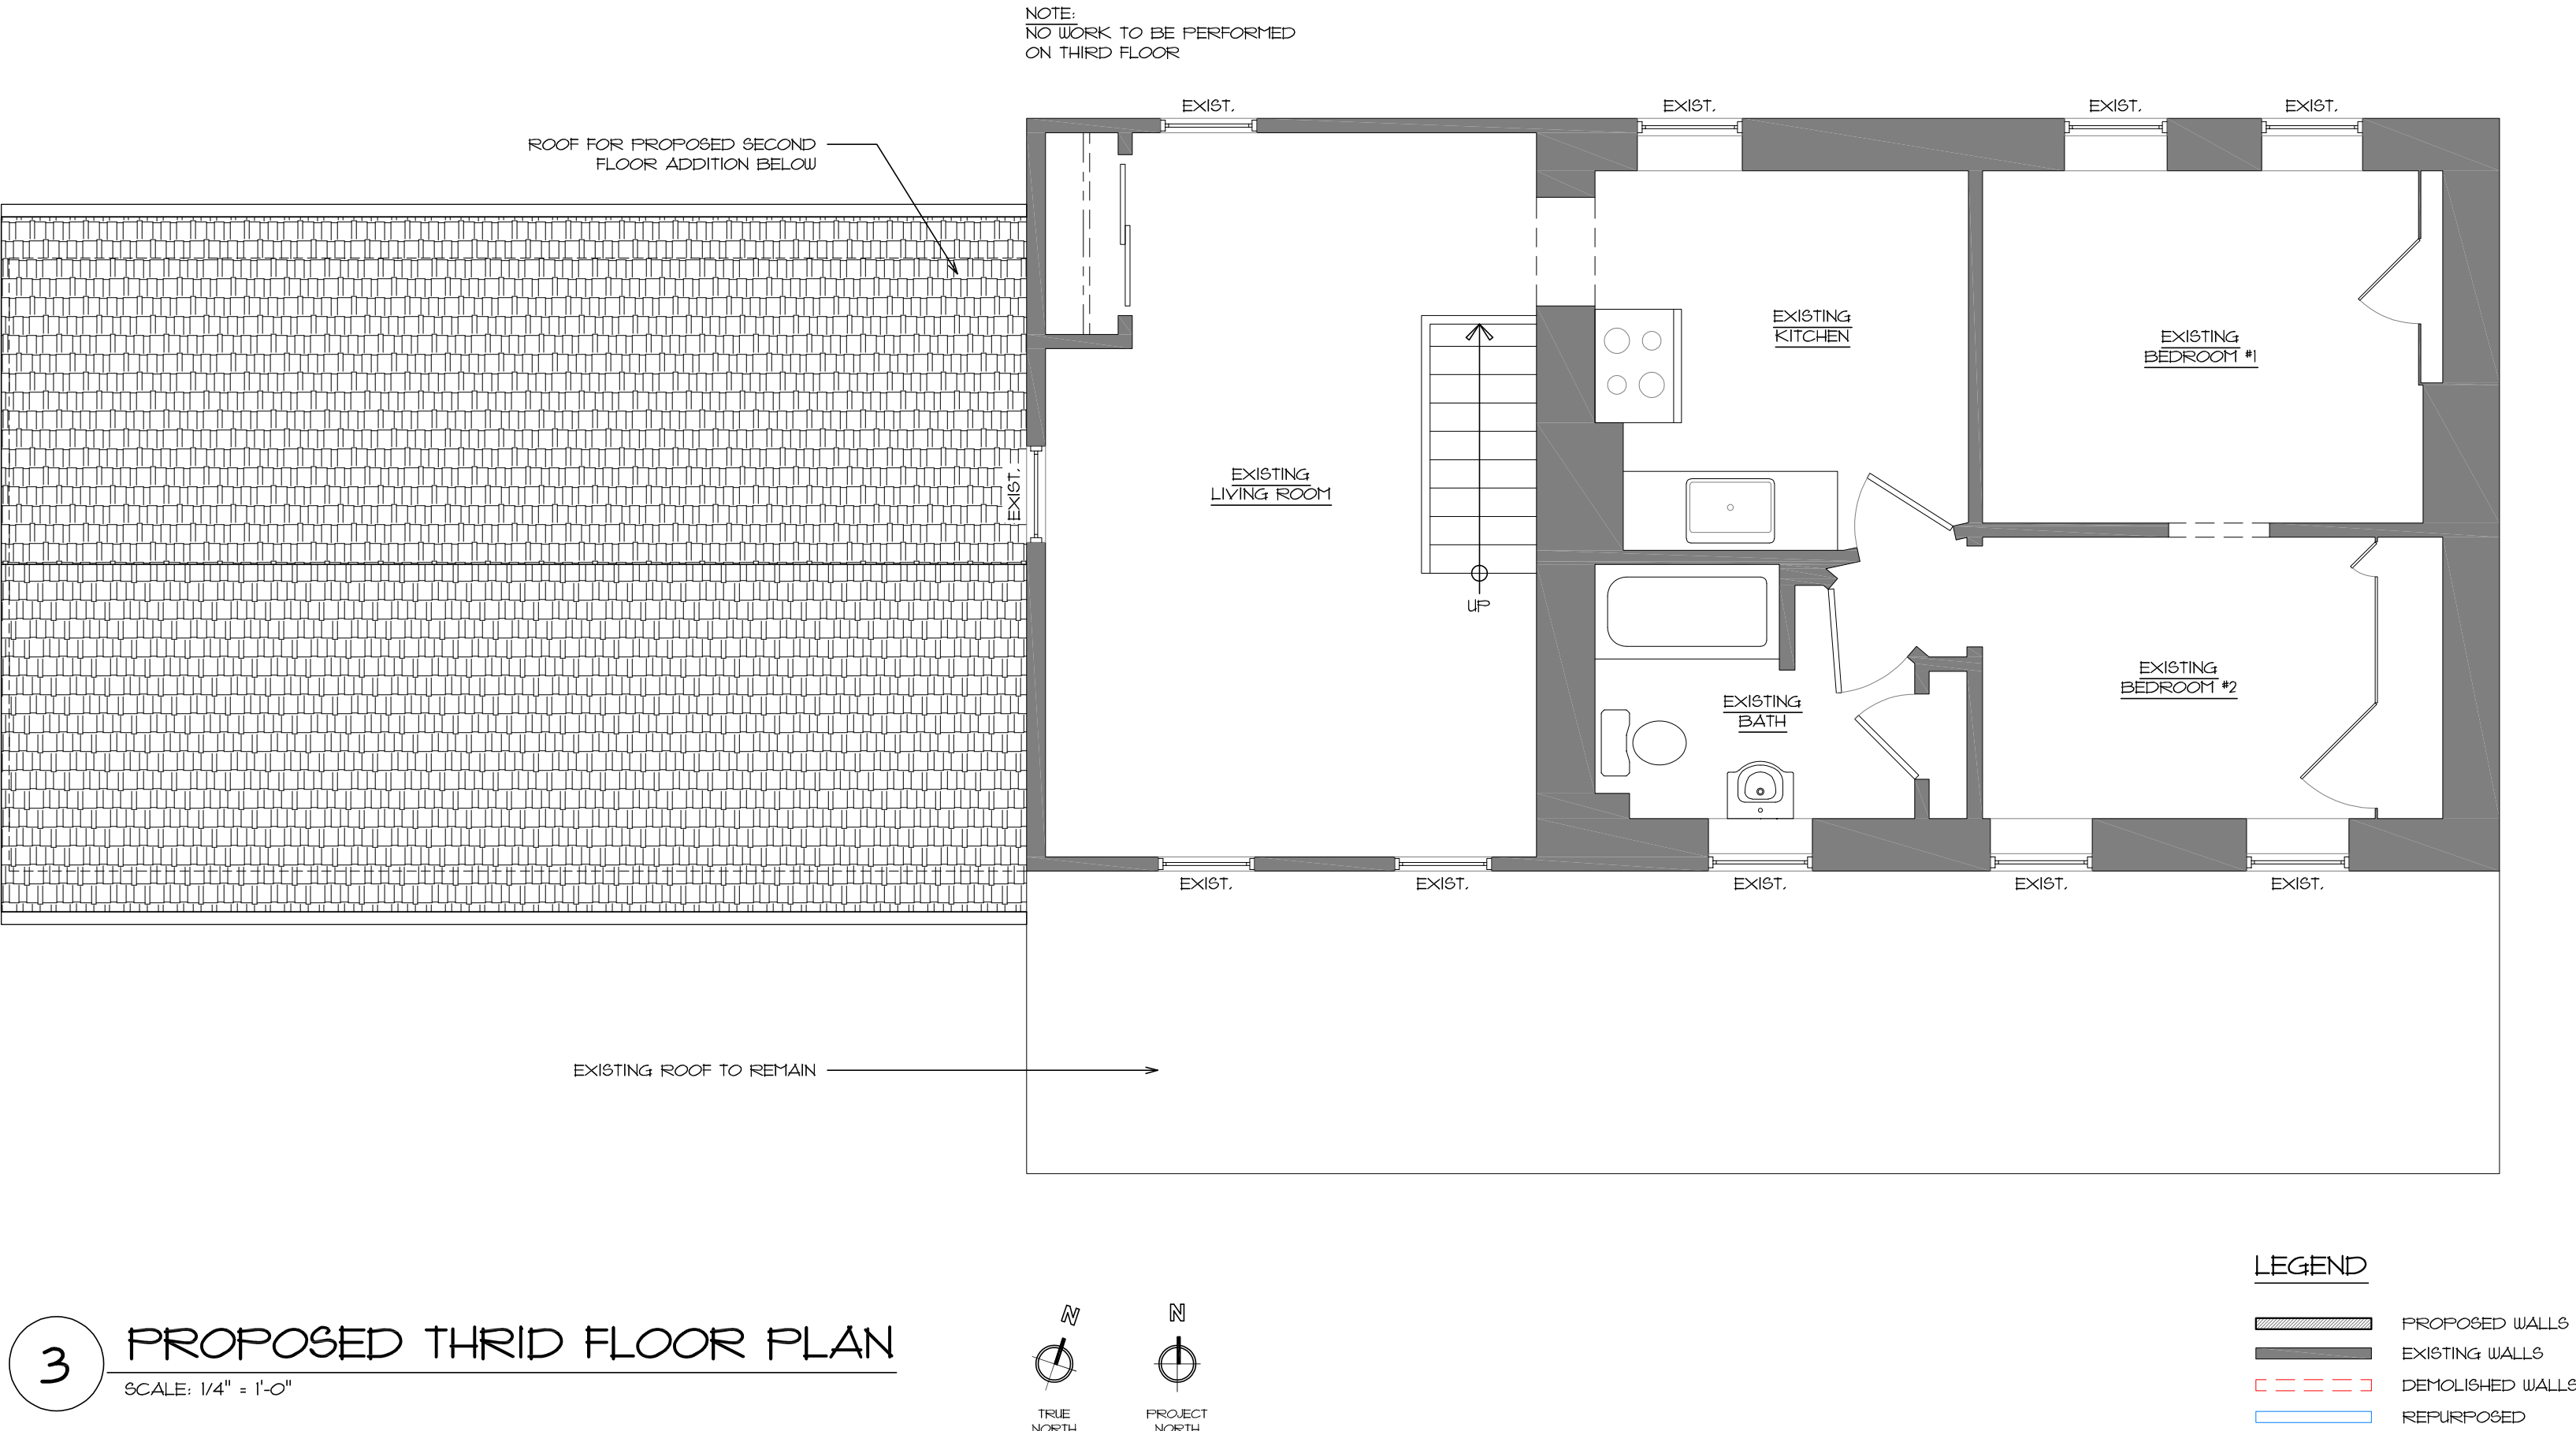



1 EXISTING SOUTH ELEVATION
SCALE: 1/4" = 1'-0"



2 PROPOSED SOUTH ELEVATION
SCALE: 1/4" = 1'-0"

This document and its reproductions are copyright by Stocklos Design Group, LLC and may not be reproduced or used in any manner without prior written permission from Stocklos Design Group, LLC

TITLE: EXISTING & PROPOSED
ELEVATIONS

DATE: MAY 22, 2025
SCALE: AS NOTED

DRAWING NO.

SK4

PROJECT NO.
SD_2461

REVISIONS
No. DATE REMARKS

STOCKLOS
DESIGN GROUP, LLC

1811 Cedar Run
Warminster, PA 18974
jstocklos@stocklosdesign.com

J&J DESIGN, LLC
ENGINEERING & ARCHITECTURAL PROFESSIONALS

1811 Cedar Run
Warminster, PA 18974
info@jjdesign.com

STOCKTON APARTMENTS

6 RISLER STREET
STOCKTON, NJ 08559
STOCKTON BOROUGH, HUNTERDON COUNTY